

CHATSWORTH ESTATE

**MODERN
LUXURY
WALK-IN
CLOSET
PRESENTATION**

BonGoods.com



CHATSWORTH ESTATE MASTER CLOSET DESIGN

AN OVERVIEW



CONCEPT MOOD BOARD COLOR PALETTE MATERIALS FLOOR PLAN FURNITURES




WARM SIMPLICITY

MODERN LUXURY WALK-IN CLOSET

This custom walk-in closet blends modern sophistication with boutique-style elegance. Glass-front cabinets with gold trim and soft integrated lighting create a gallery-like display for handbags, shoes, and wardrobe essentials. The sculptural chandelier and plush center bench elevate the experience, transforming daily dressing into a luxurious ritual. Thoughtfully organized and beautifully layered, this closet feels like a private sanctuary—functional, glamorous, and timeless.

Key Pieces

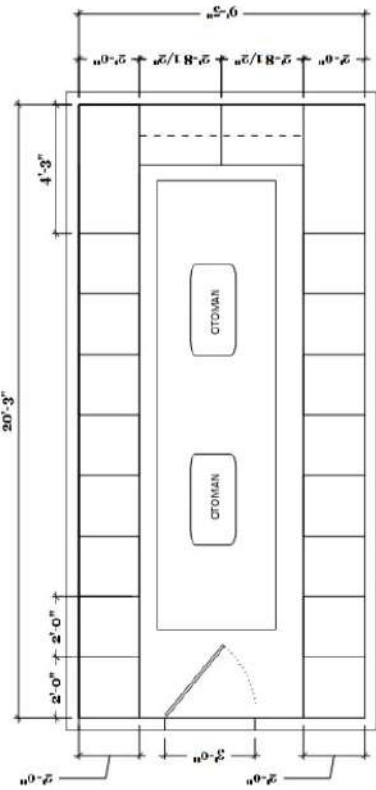

STYLE MODERN LUXURY



*Warm neutrals,
champagne gold, smoked
glass, soft ivory*

Materials



THEME *Modern Glamour with
Boutique Luxury.*

2025

CONCEPT



CHATSWORTH ESTATE

Overall, it evokes the feeling of a private luxury dressing suite, similar to a designer boutique inside the home — elegant, refined, and indulgently functional



CONCEPT NAME: *MODERN LUXURY*



M



D

Mood BOARD



CHATSWORTH ESTATE



You only live once, but if you do it right, once is enough.

Material FINISHES



CHATSWORTH ESTATE



cabinet






cushion

rug

FLOOR Plan



CHATSWORTH ESTATE

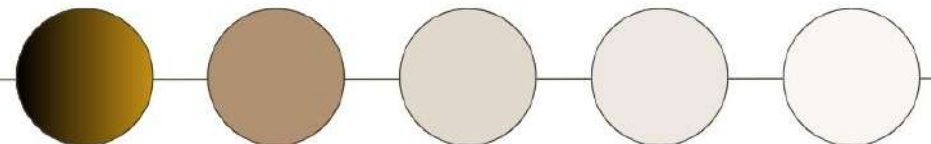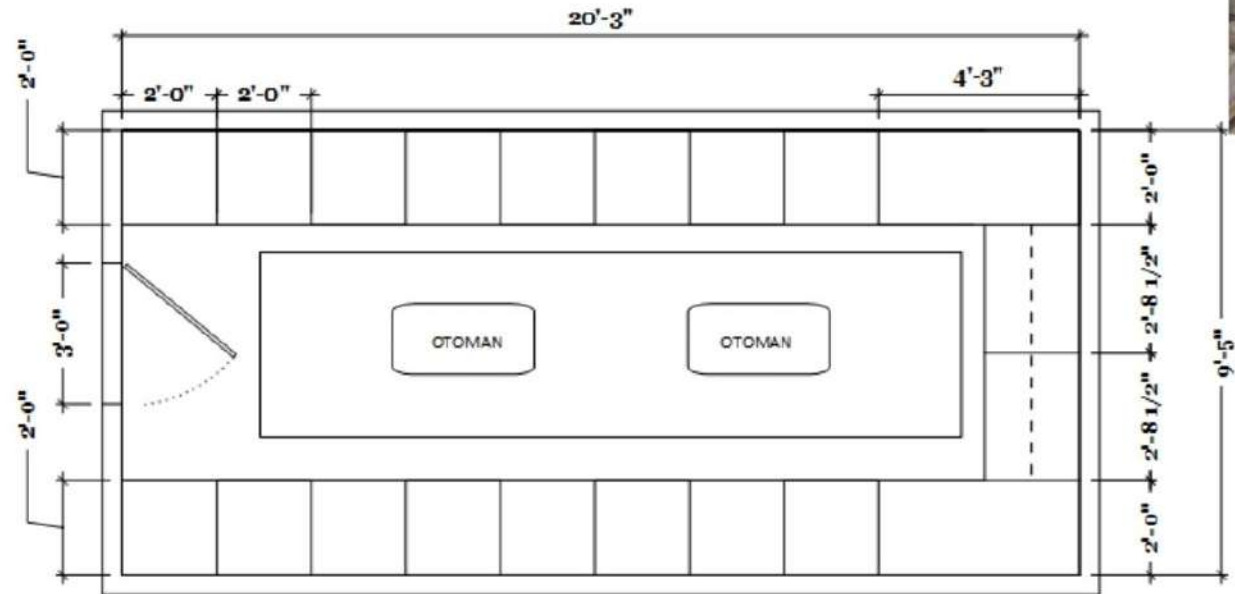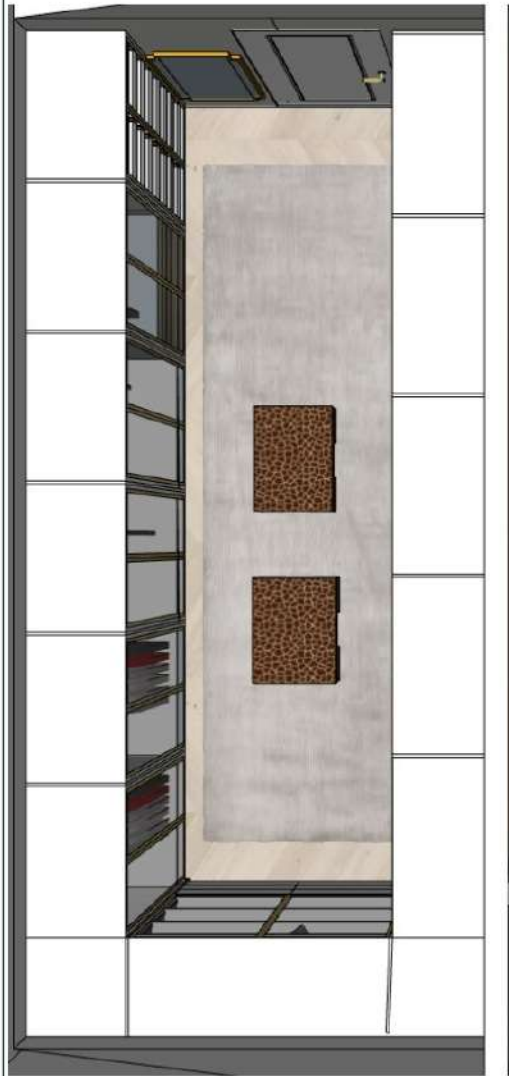




Elegant Lighting Sydney 12 Light
60" Wide Crystal Waterfall
Chandelier

RENDERINGS

CHATSWORTH ESTATE

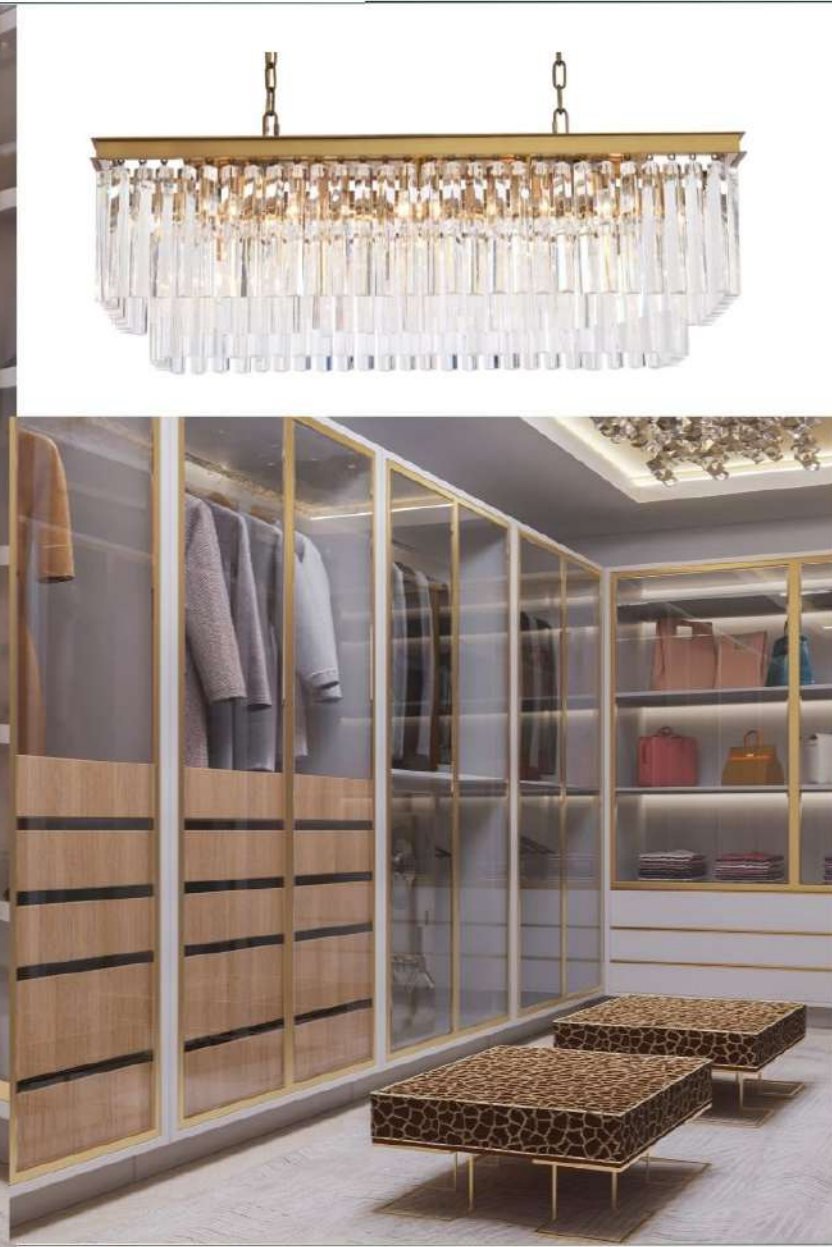





Furniture SELECTION



CHATSWORTH ESTATE

OTTOMAN CHOICES



Zebra Ottoman with Queen Anne Legs
63" L x 20"D x 16.5"H
Made to order in NZ
\$1,495

01



04

Elegant Lighting Sydney 12 Light 60" Wide Crystal Waterfall Chandelier
Model: 1202D60SG/RC
\$3,950



02

Custom Closets
Made to Order
Price TBD by local contractor
Metal Door Frames in Brushed Gold Finish
Wood: Panellis: Blonde Surface Ash K525
Wood: White Onyx White Matte: Panellis
Ranges \$75,000-\$95,000



Ostrich Fluff Leopard Ottoman
Made to Order
6-8 weeks
Made in Africa
\$4,150

OTTOMAN CHOICES



03

CUMULOUS PARCHMENT Tufenkian Rug/ 3'W x 12'L
SKU: ALV.TEF900

WALK IN CLOSET


01. Zebra Ottoman
- \$1,495

02. Built in Closet Cabinets
Custom made;
Range \$75,000-\$95,000.

03. Choice of Ottoman
Ostrich Fluff/Fabric
Made to order
\$4,150

04. Sydney Elegant Chandelier
Ferguson Home- \$3,950

05. CUMULOUS PARCHMENT Rug:
Tufenkian
SKU: ALV.TEF900
Size: 3'Wx12"L
\$16,500

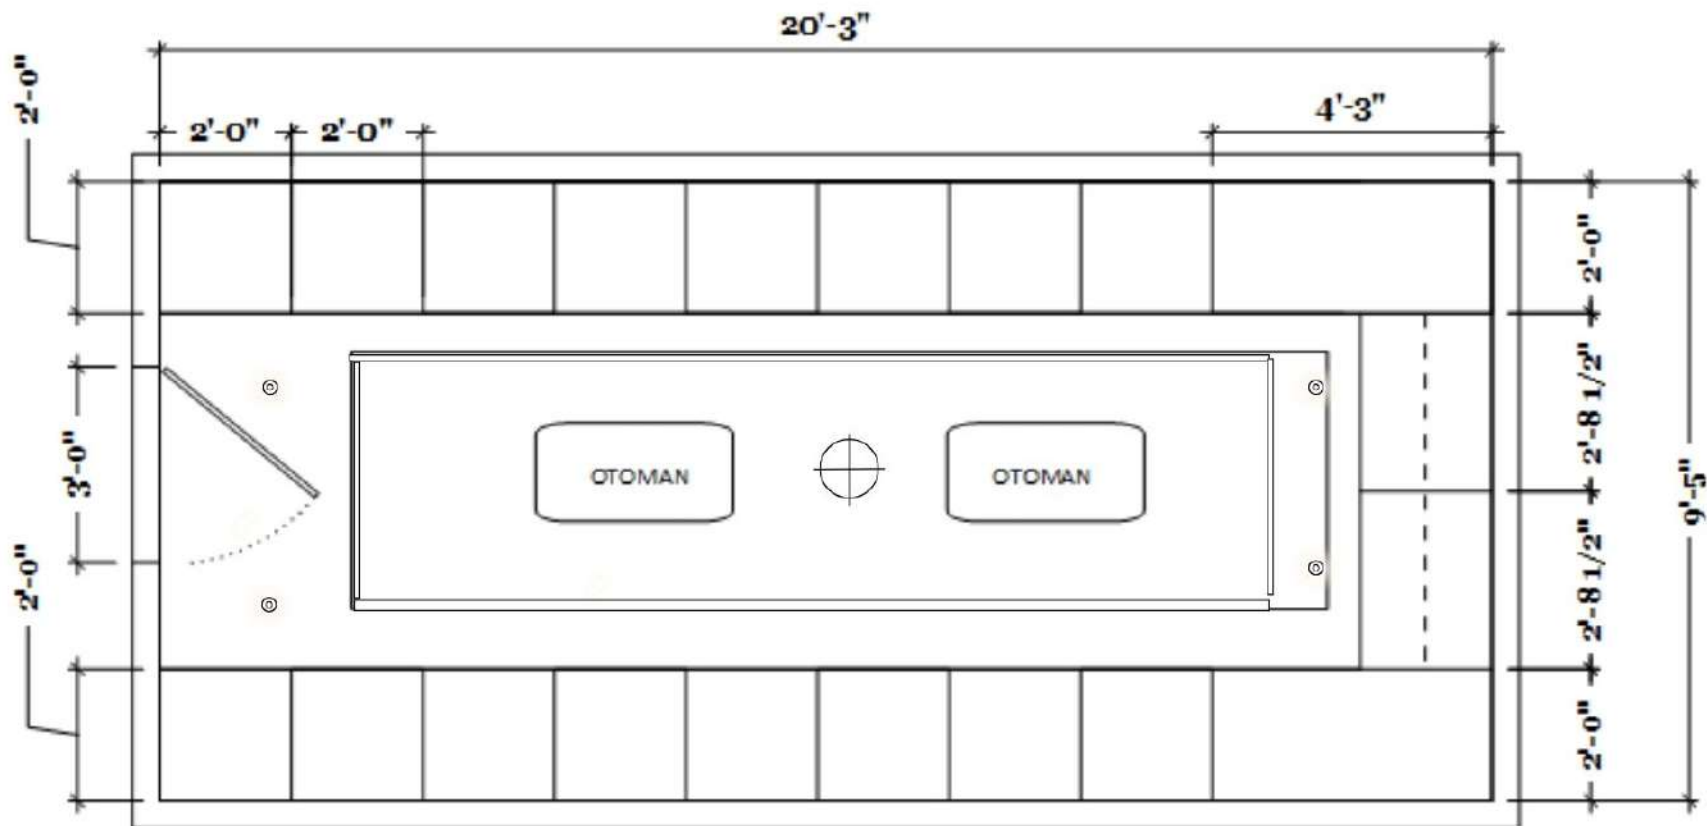

CHATSWORTH ESTATE

Project North:



Drawing:
Master Closet Lighting

Client:
Mr. Smith

Project No.	2021
Date:	10.25.23
Scale:	1:100
Revision:	01
Drawing No.	

E1.1

Disclaimer: Do not scale from drawing. Dimensions are approximate and may vary. The interior designer is not responsible for any contractor and works done by them. All rights reserved BonGoods.com ©2025

BONGOODS.COM



CHATSWORTH ESTATE

Project North:



Drawing:
Master Closet Drawings

Client:
Mr. Smith

Project No.	2021
Date:	10.25.23
Scale:	1:100
Revision:	01
Drawing No.	

E1.2

Disclaimer: Do not scale from drawing. Dimensions are approximate and may vary. The interior designer is not responsible for any contractor and works done by them. All rights reserved BonGoods.com ©2025

BONGOODS.COM

Project PROGRAMME



CHATSWORTH ESTATE

Contractor	January				February				March			
	WEEK 1	WEEK 2	WEEK 3	WEEK 4	WEEK 1	WEEK 2	WEEK 3	WEEK 4	WEEK 1	WEEK 2	WEEK 3	WEEK 4
Plumbing	2 Jan - 13 Jan											
Electrical		9 Jan - 3 Feb										
Plaster				23 Jan - 24 Feb								
Painting							20 Feb - 24 Feb					
Cabinet Install									6 Mar - 17 Mar			
FF&E Install											23 Mar	